


SYSTEME AUTONOME RAMPE K16 « DEFILEMENT » : 8 FEUX LEDS

(6 FEUX : 17339-00; 8 FEUX : 19392-00)

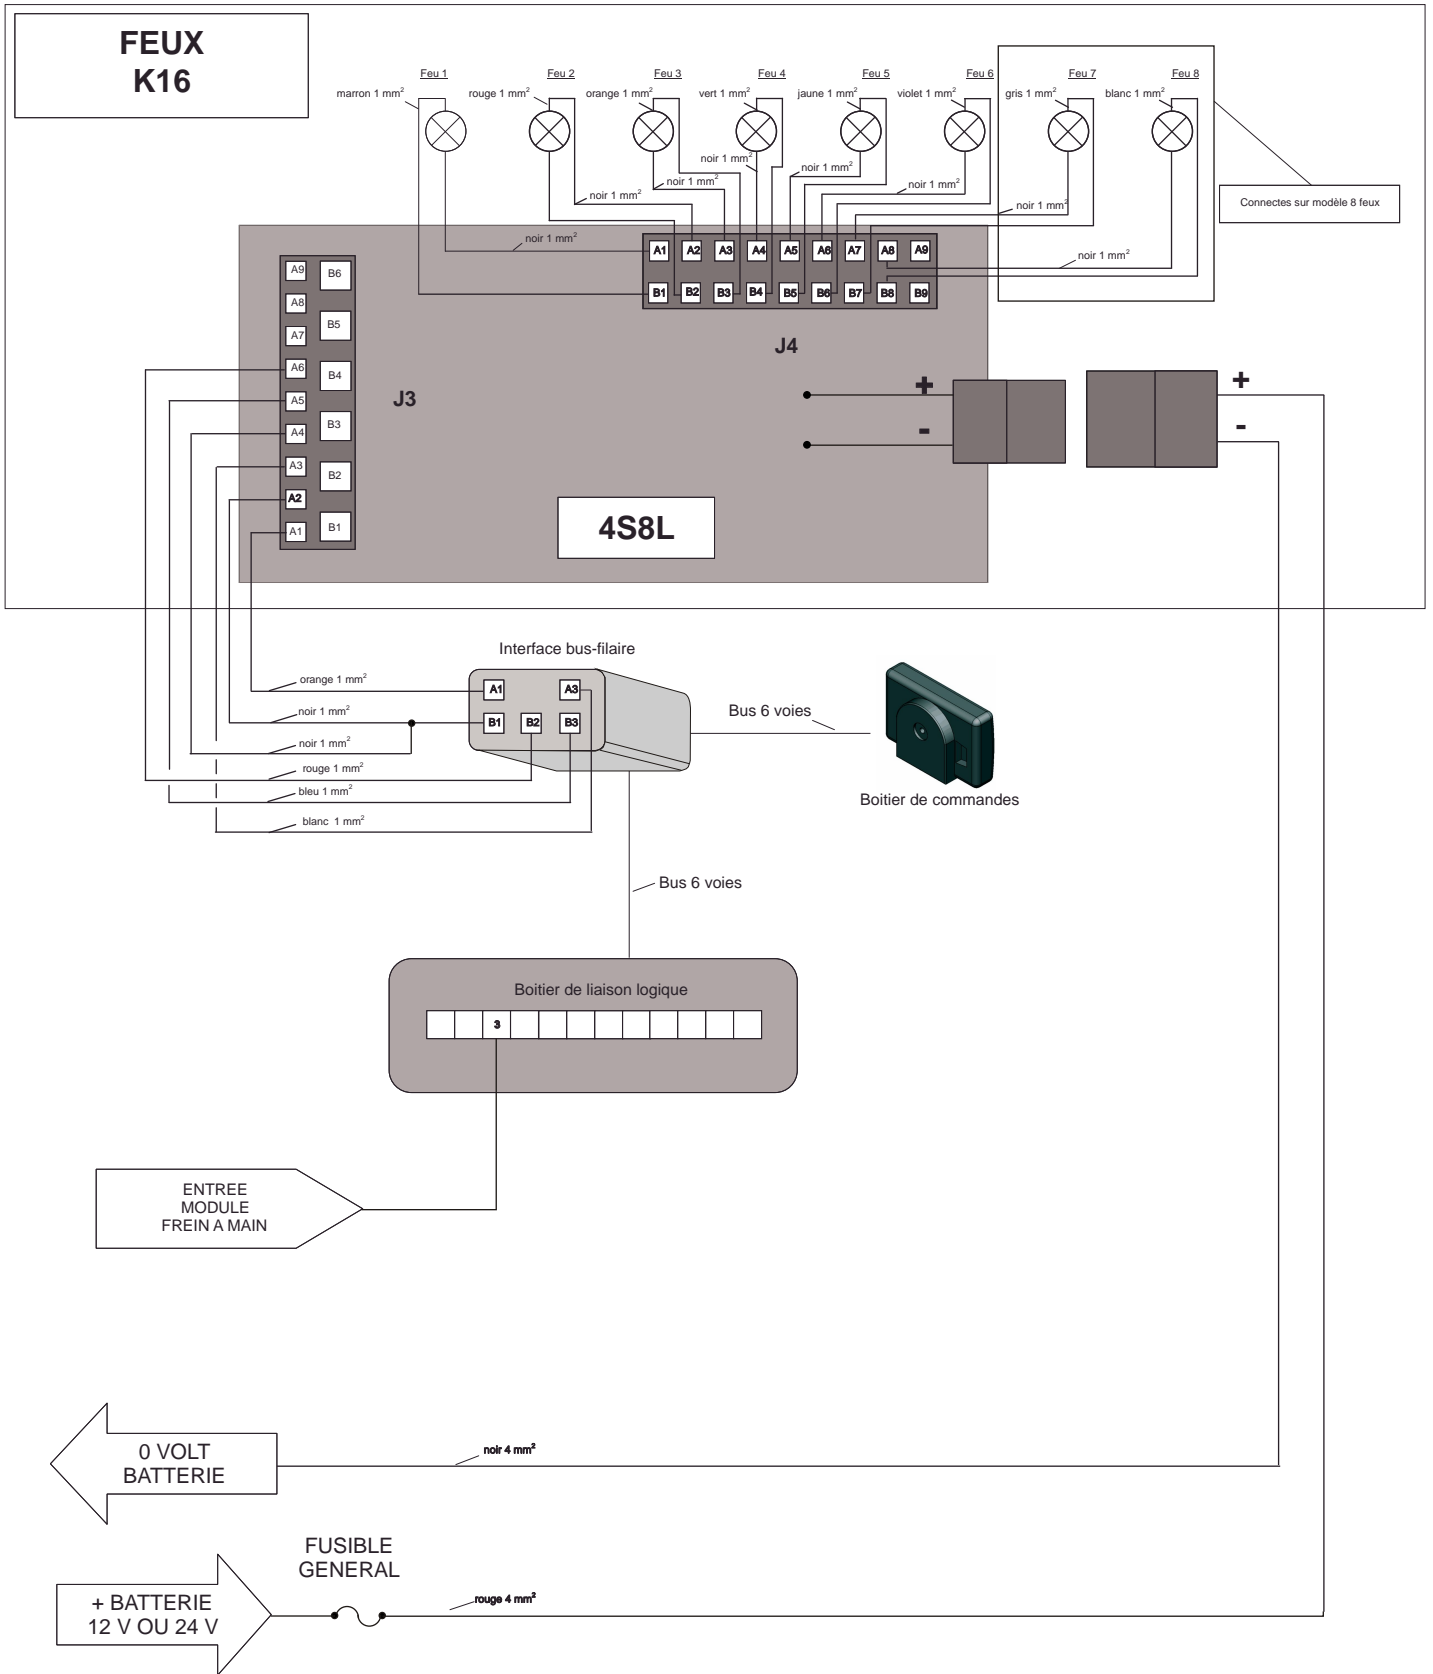

GT-0125-RAM 20995-00	MERCURA
Ind A	AK le 26/03/2007